



Short Elliott Hendrickson Inc.  
425 West Water Street, Suite 300  
Appleton, WI 54911-6058  
920.380.2800 main | 888.908.8166 fax  
888.413.4214 toll free | www.sehinc.com

**SCHEMATIC DESIGN**

MARK	DATE	DESCRIPTION



**Freedom Space Needs Assessment**  
Enter address here

SEH FILE NO. 140534  
ISSUE DATE 04/24/2018  
DESIGN BY TMF  
DRAWN BY BRS / ZSR  
PROJECT MGR TMF  
© 2013 Short Elliott Hendrickson, Inc.

**TEST FIT**

A101

TOWN HALL:	6,686 Sq. Ft.
POLICE DEPARTMENT:	6,679 Sq. Ft.
FIRE DEPARTMENT:	17,500 Sq. Ft.
GROUND FLOOR:	13,608 Sq. Ft.
MEZZANINE:	3,892 Sq. Ft.
EMS:	2,669 Sq. Ft.
SHARED SPACES:	3,586 Sq. Ft.
SHELTER IN PLACE:	2,125 Sq. Ft.
<b>TOTAL :</b>	<b>39,245 Sq. Ft.</b>

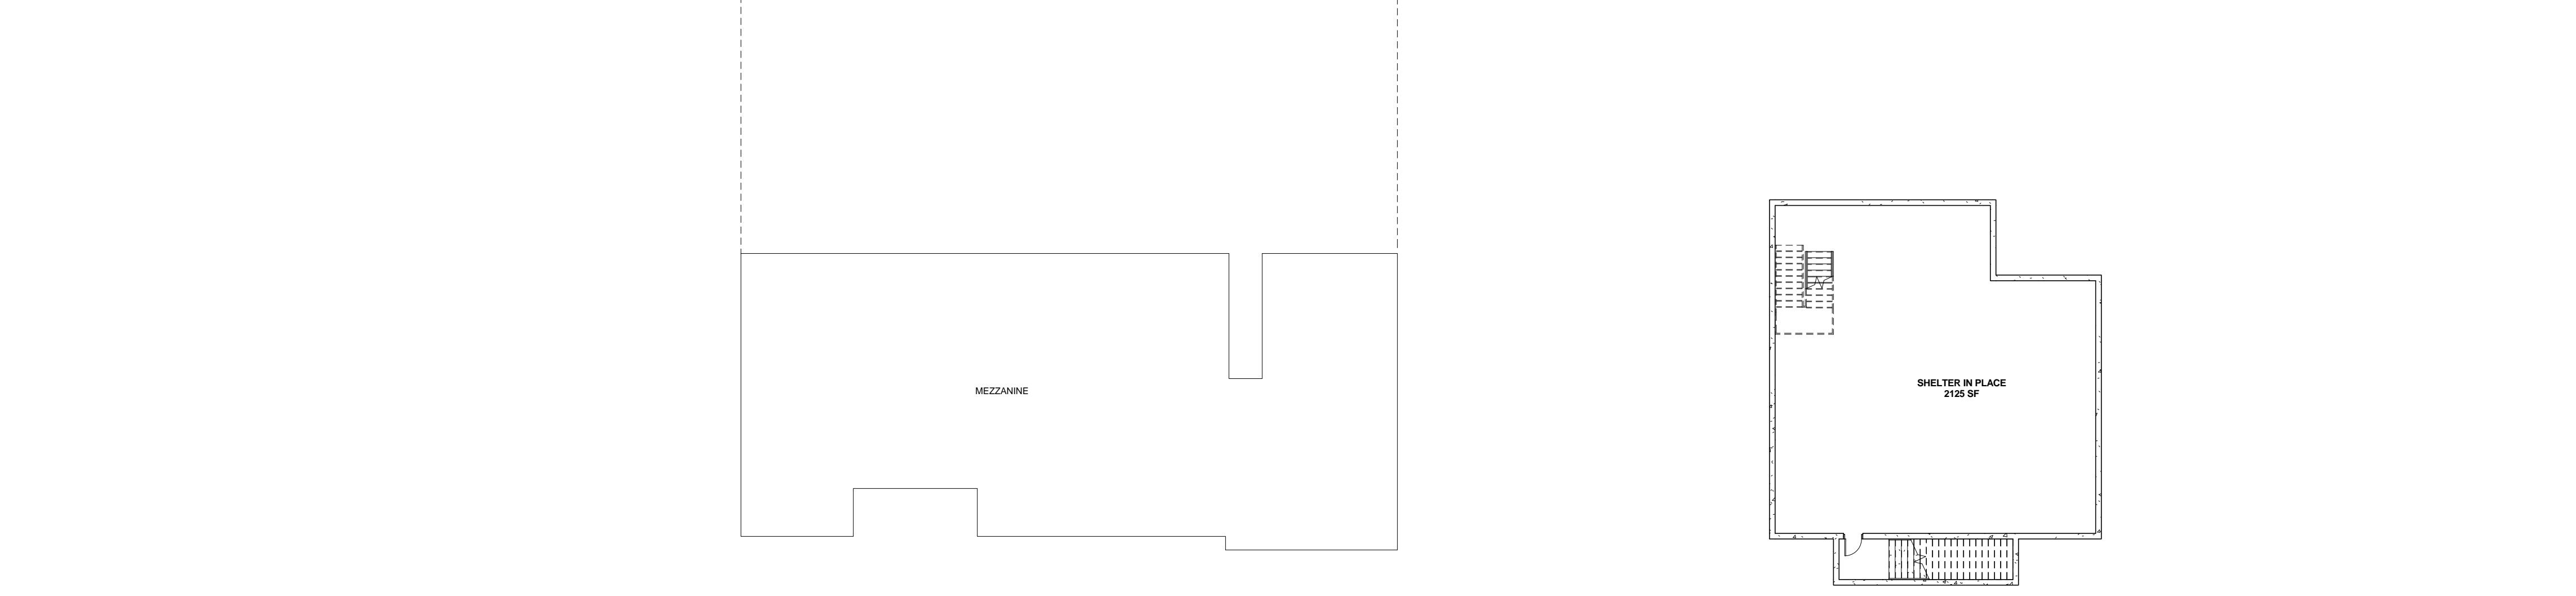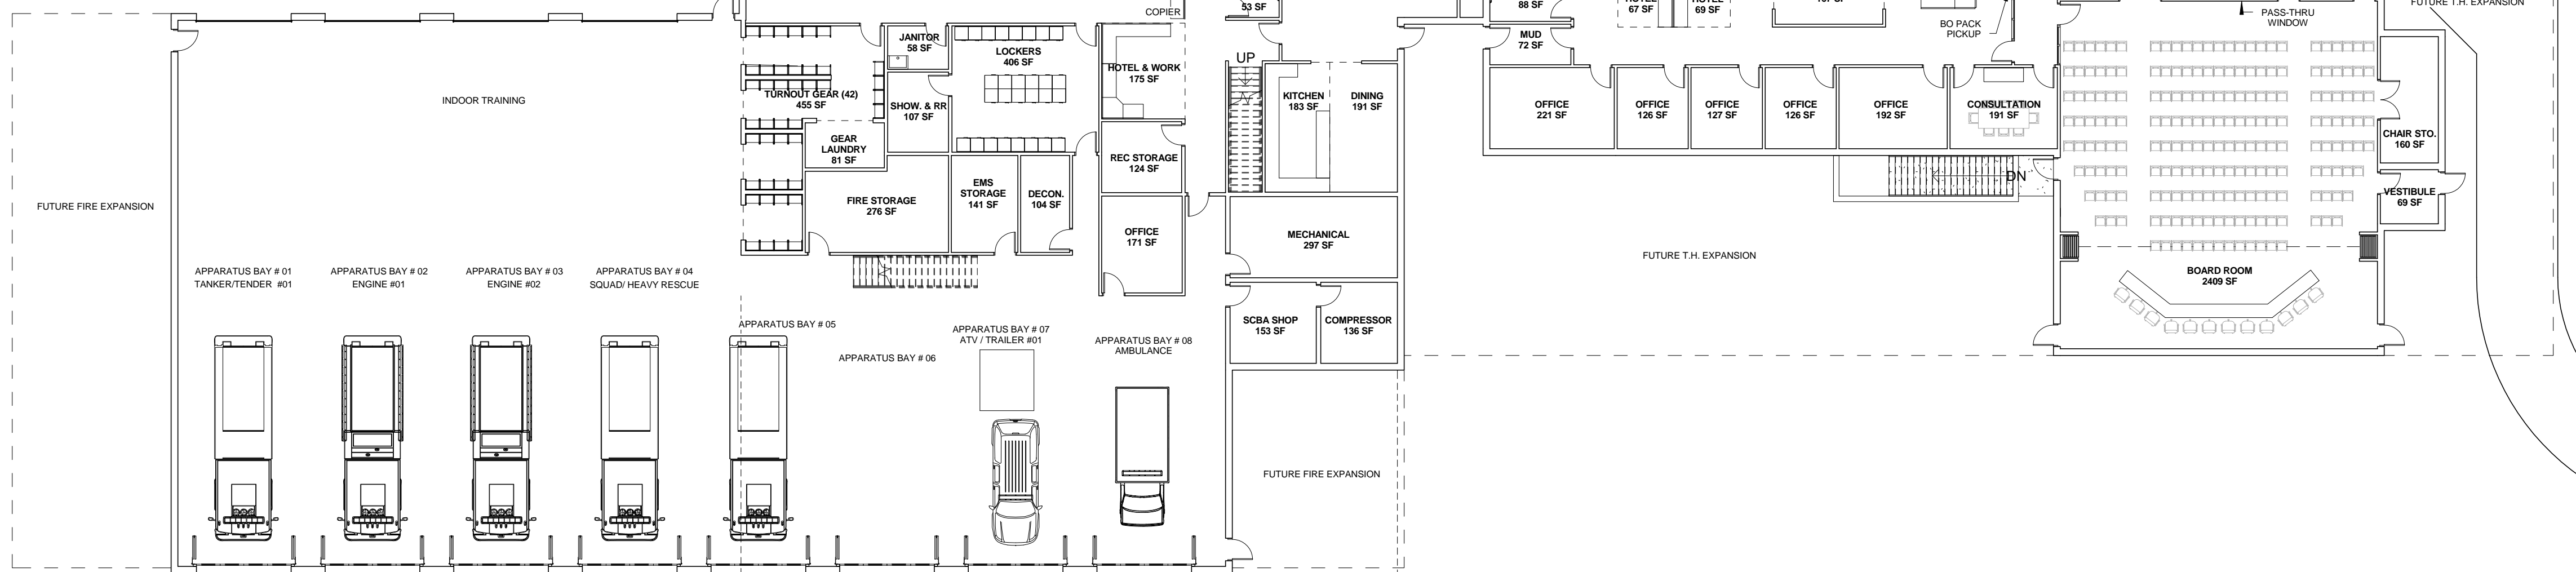

① GROUND LEVEL  
1/16" = 1'-0"

② SHELTER IN PLACE  
1/16" = 1'-0"

P:\PJ\FREET\140534\Freedom RFP\REV\T\Town Hall 39245 SF.rvt

P  
N  
M  
L  
K  
J  
H  
G  
F  
E  
D  
C  
B  
A

1  
2  
3  
4  
5  
6  
7  
8  
9  
10  
11  
12  
13  
14  
15  
16  
17  
18



**Short Elliott Hendrickson Inc.**  
 425 West Water Street, Suite 300  
 Appleton, WI 54911-6058  
 920.380.2800 main | 888.998.8166 fax  
 888.413.4214 toll free | www.sehinc.com

**SCHEMATIC DESIGN**

MARK	DATE	DESCRIPTION

**Freedom Space Needs Assessment**  
 Enter address here



140534	140534
ISSUE DATE	ISSUE DATE
DESIGN BY	DESIGN BY
DRAWN BY	DRAWN BY
PROJECT MGR	PROJECT MGR
Author	Author
Checker	Checker
© 2013 Short Elliott Hendrickson, Inc.	

**COLOR CODED PLAN**

**A102**

- FIRE DEPARTMENT
- EMERGENCY MEDICAL SERVICES
- TOWN HALL
- POLICE DEPARTMENT
- SHARED SPACES

TOWN HALL:	6,686 Sq. Ft.
POLICE DEPARTMENT:	6,679 Sq. Ft.
FIRE DEPARTMENT:	17,500 Sq. Ft.
GROUND FLOOR:	13,608 Sq. Ft.
MEZZANINE:	3,892 Sq. Ft.
EMS:	2,669 Sq. Ft.
SHARED SPACES:	3,586 Sq. Ft.
SHELTER IN PLACE:	2,125 Sq. Ft.
TOTAL :	39,245 Sq. Ft.

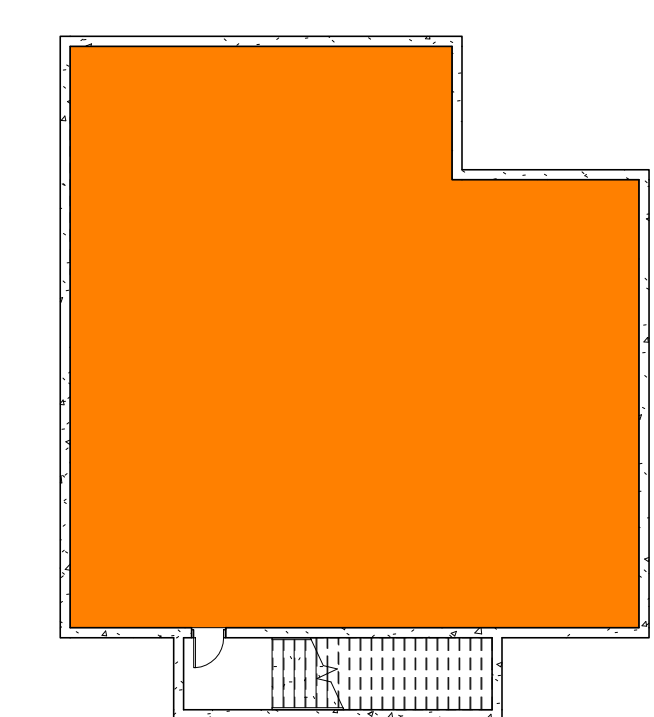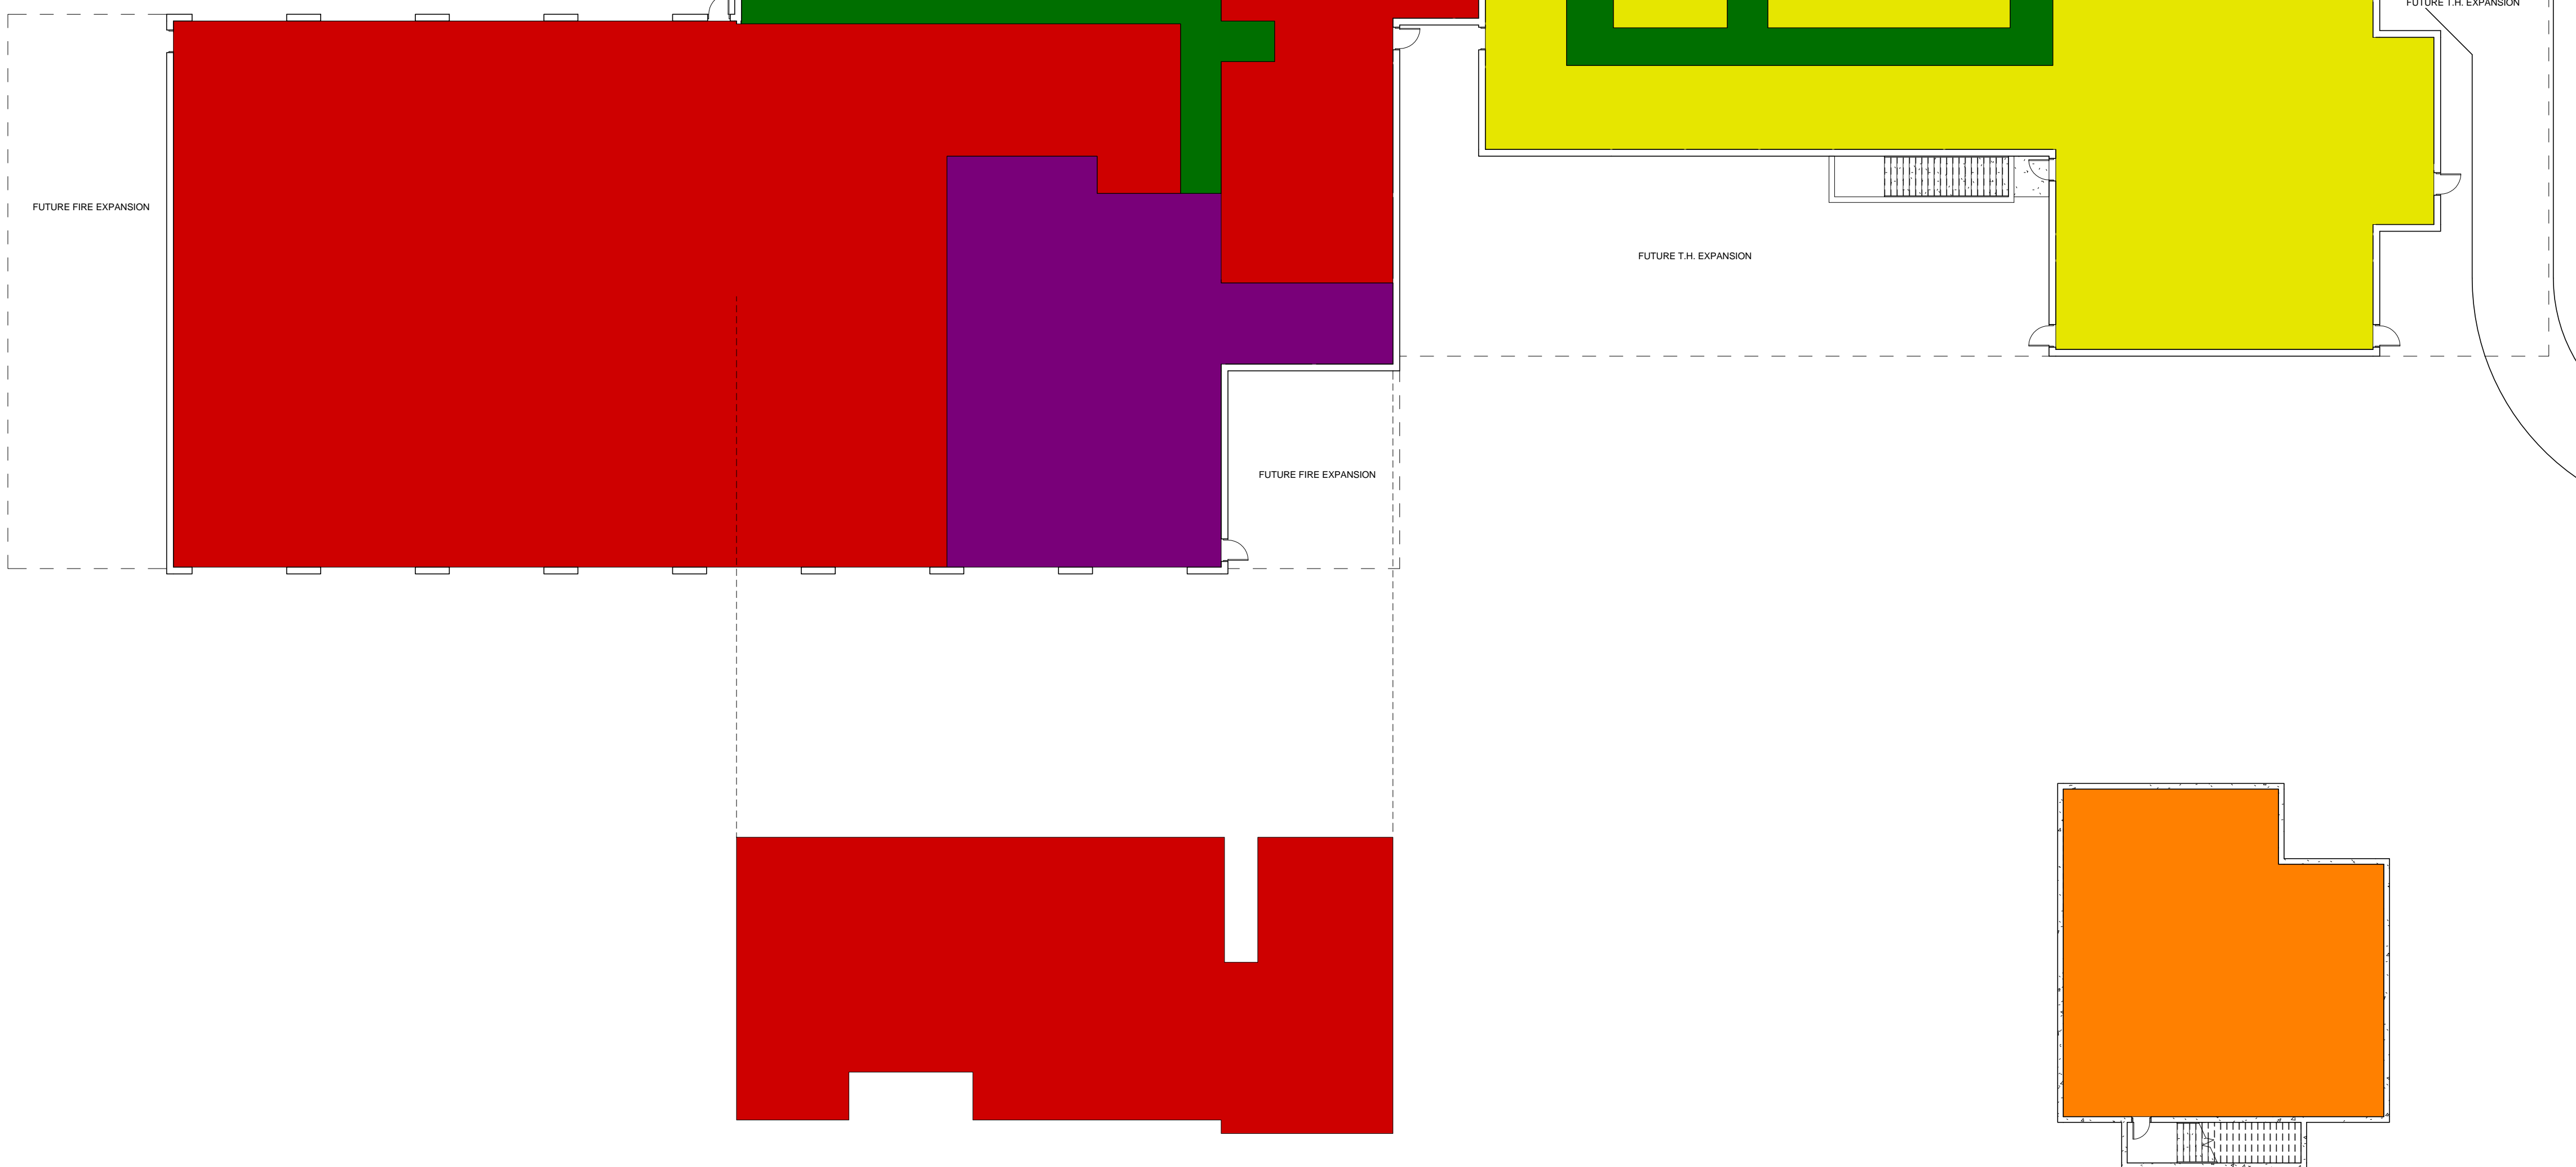



① COLOR CODED PLAN  
 1/16" = 1'-0"

② SHELTER IN PLACE  
 1/16" = 1'-0"

P:\J\F\FREET\140534\Freedom RFP\REV\TTown Hall 39245 SF.rvt




P:\PJ\FREET\14053\Freedom RFP\REV\Town Hall 39245 SF.rvt

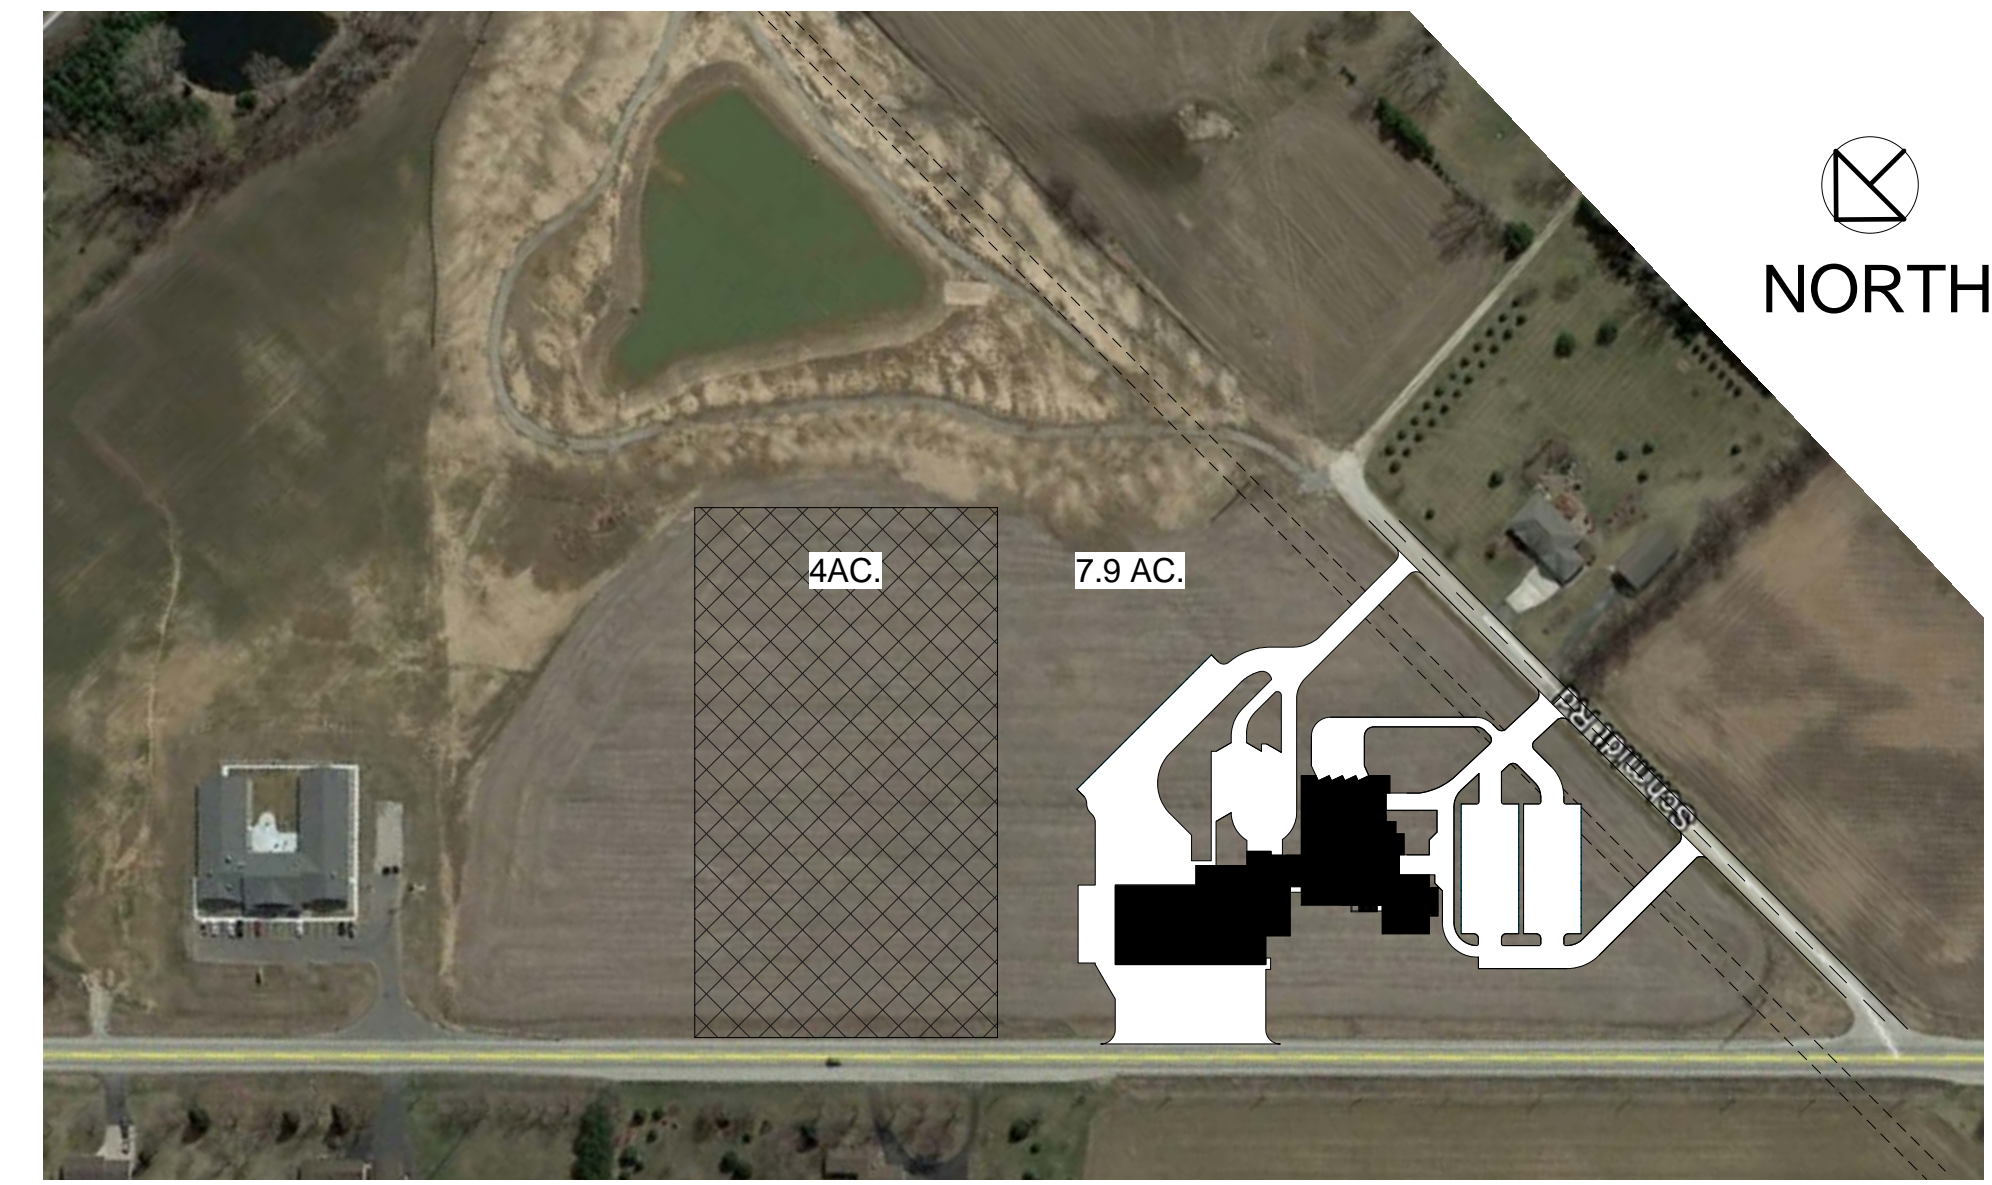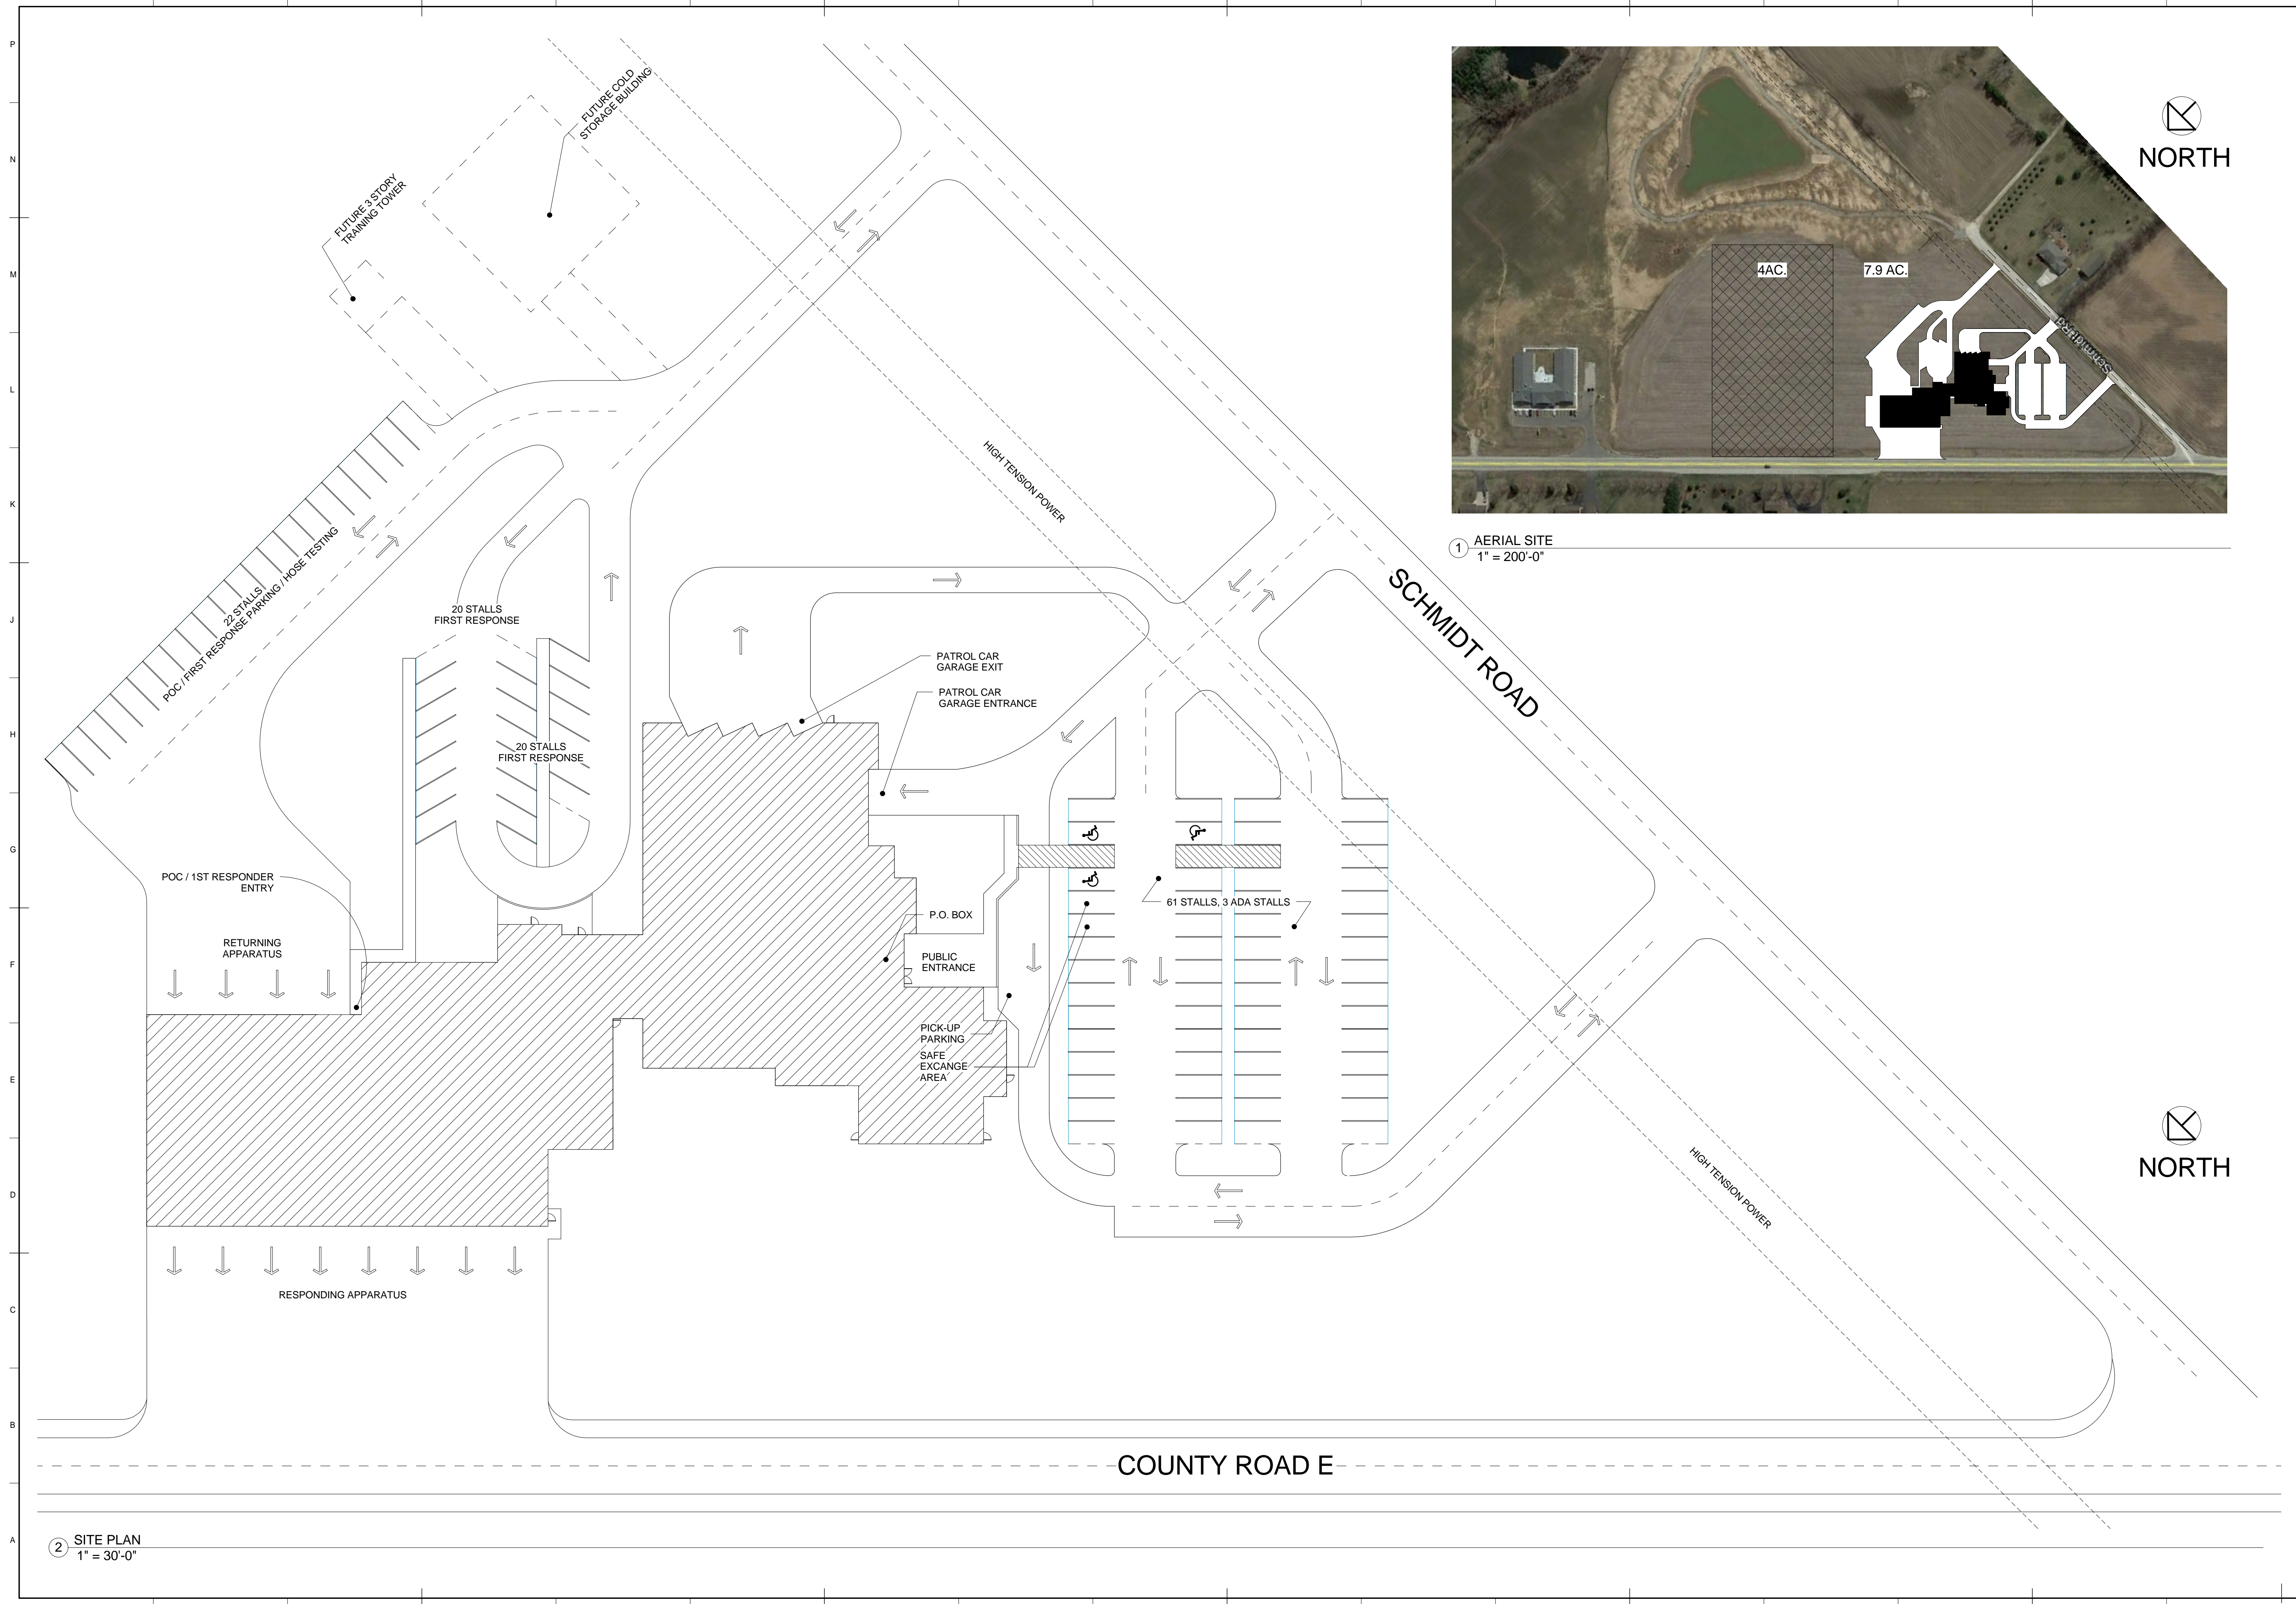

**1 AERIAL SITE**  
1" = 200'-0"

**2 SITE PLAN**  
1" = 30'-0"



**Short Elliott Hendrickson Inc.**  
425 West Water Street, Suite 300  
Appleton, WI 54911-6058  
920.380.2800 main | 888.998.8166 fax  
888.413.4214 toll free | www.sehinc.com

---

**SCHEMATIC DESIGN**

---

MARK	DATE	DESCRIPTION

---

**Freedom Space Needs Assessment**  
Enter address here

---

SEH FILE NO. 140534	ISSUE DATE 04/24/2018	DESIGN BY TMF	DRAWN BY BRS	PROJECT MGR TMF
© 2013 Short Elliott Hendrickson, Inc.				

---

**SITE PLAN**

---

**C101**