
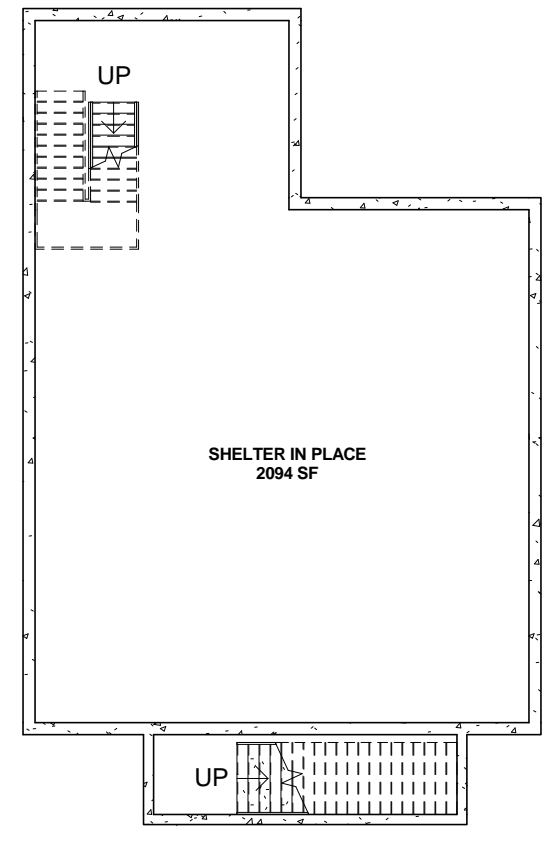


MARK	DATE	DESCRIPTION


**Freedom Space Needs Assessment**  
Enter address here

SEH FILE NO.	140534
ISSUE DATE	05/05/2017
DESIGN BY	TMF
DRAWN BY	BRS
PROJECT MGR	TMF
© 2013 Short Elliott Hendrickson, Inc.	

**TEST FIT**

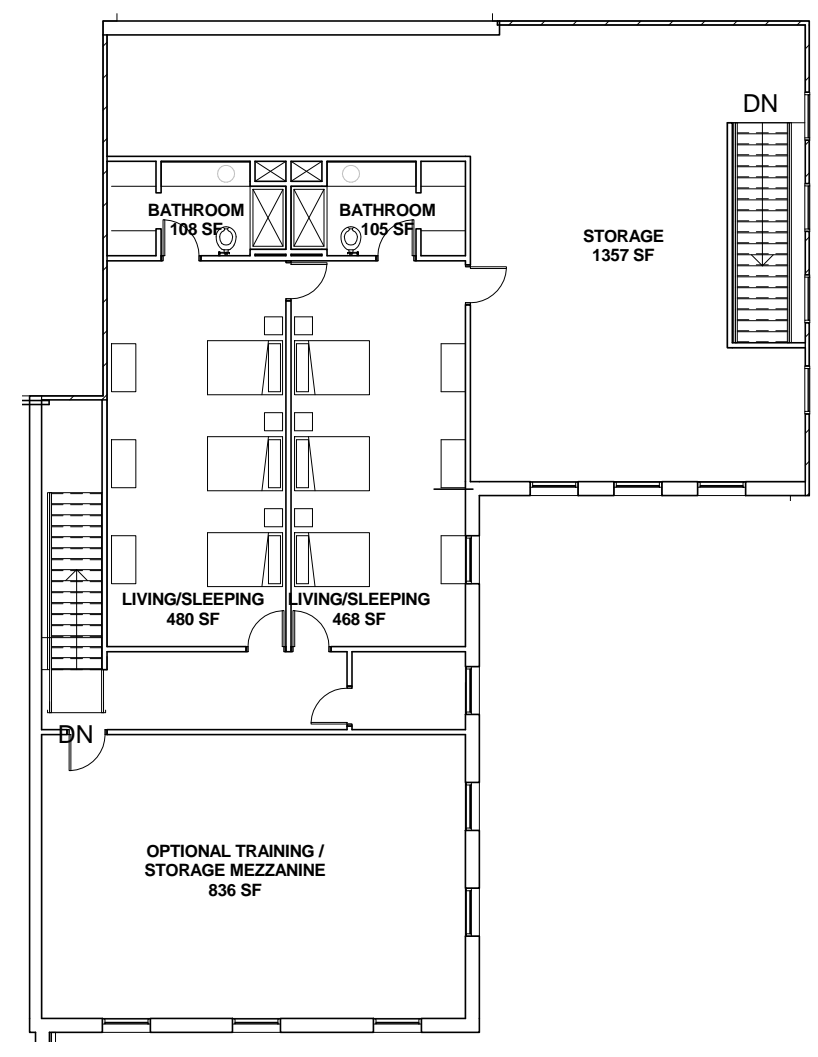


TOWN HALL:	6,518 Sq. Ft.
POLICE DEPARTMENT:	8,622 Sq. Ft.
FIRE DEPARTMENT:	20,805 Sq. Ft.
GROUND FLOOR:	17,982 Sq. Ft.
MEZZANINE:	3,823 Sq. Ft.
EMS:	2,686 Sq. Ft.
SHARED SPACE	5,214 Sq. Ft.
SHELTER IN PLACE:	2,095 Sq. Ft.
TOTAL :	46,440 Sq. Ft.

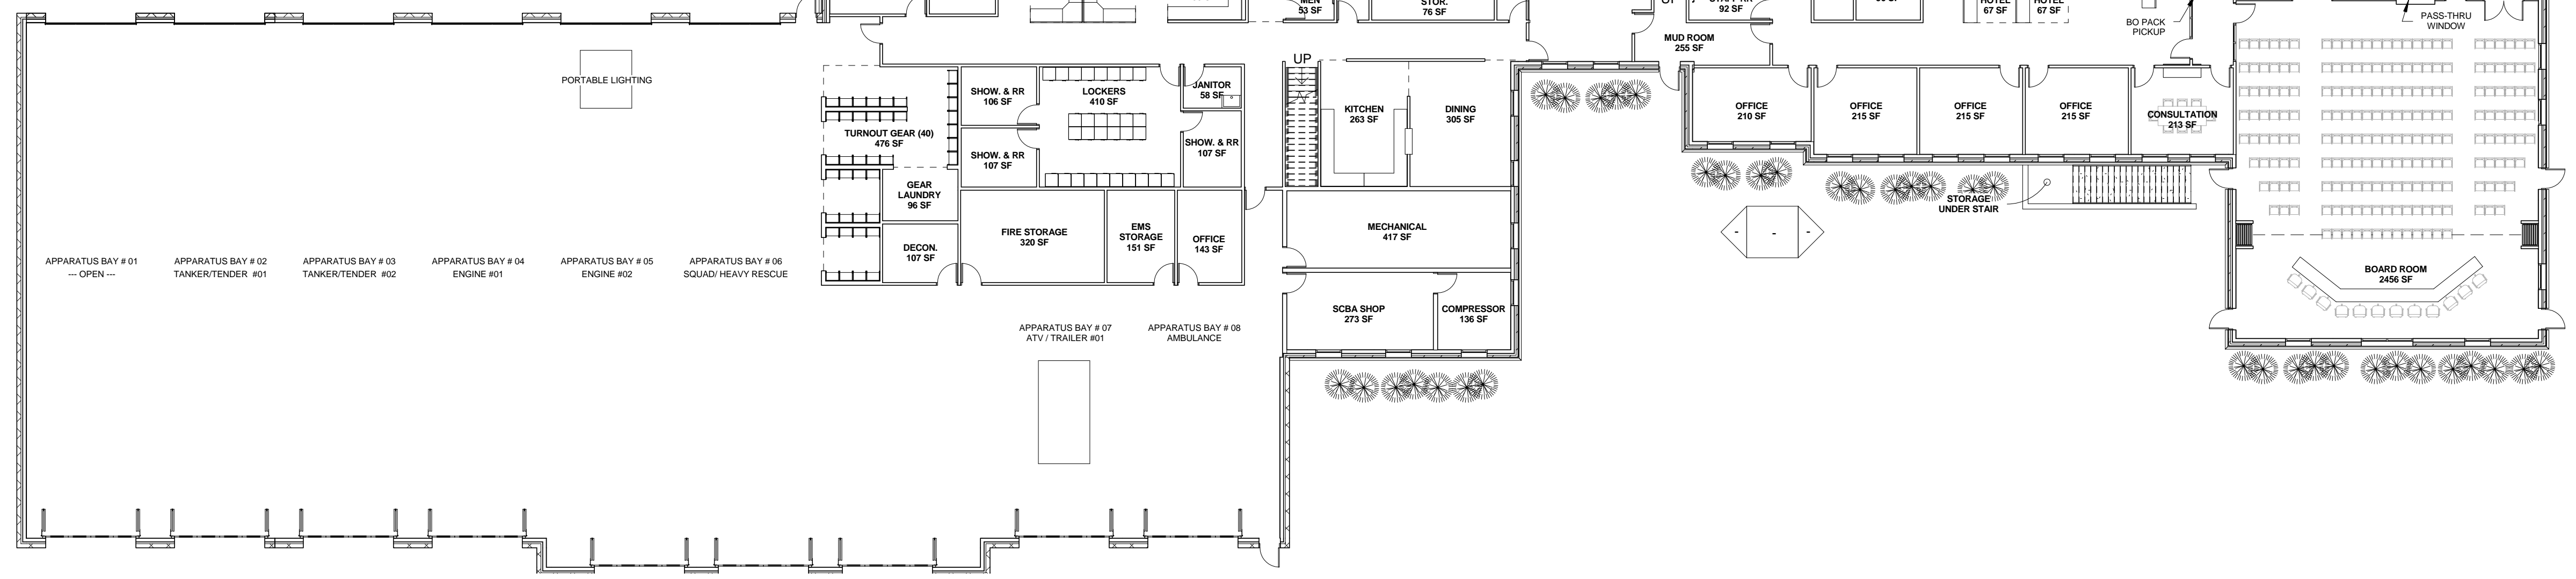

- APPARATUS BAY # 01 — OPEN —
- APPARATUS BAY # 02 TANKER/TENDER #01
- APPARATUS BAY # 03 TANKER/TENDER #02
- APPARATUS BAY # 04 ENGINE #01
- APPARATUS BAY # 05 ENGINE #02
- APPARATUS BAY # 06 SQUAD/HEAVY RESCUE
- APPARATUS BAY # 07 ATV / TRAILER #01
- APPARATUS BAY # 08 AMBULANCE

P:\PJ\FREET\140534\Freedom RFP\REV\IT\Freedom Proposal - 46440 SF.rvt

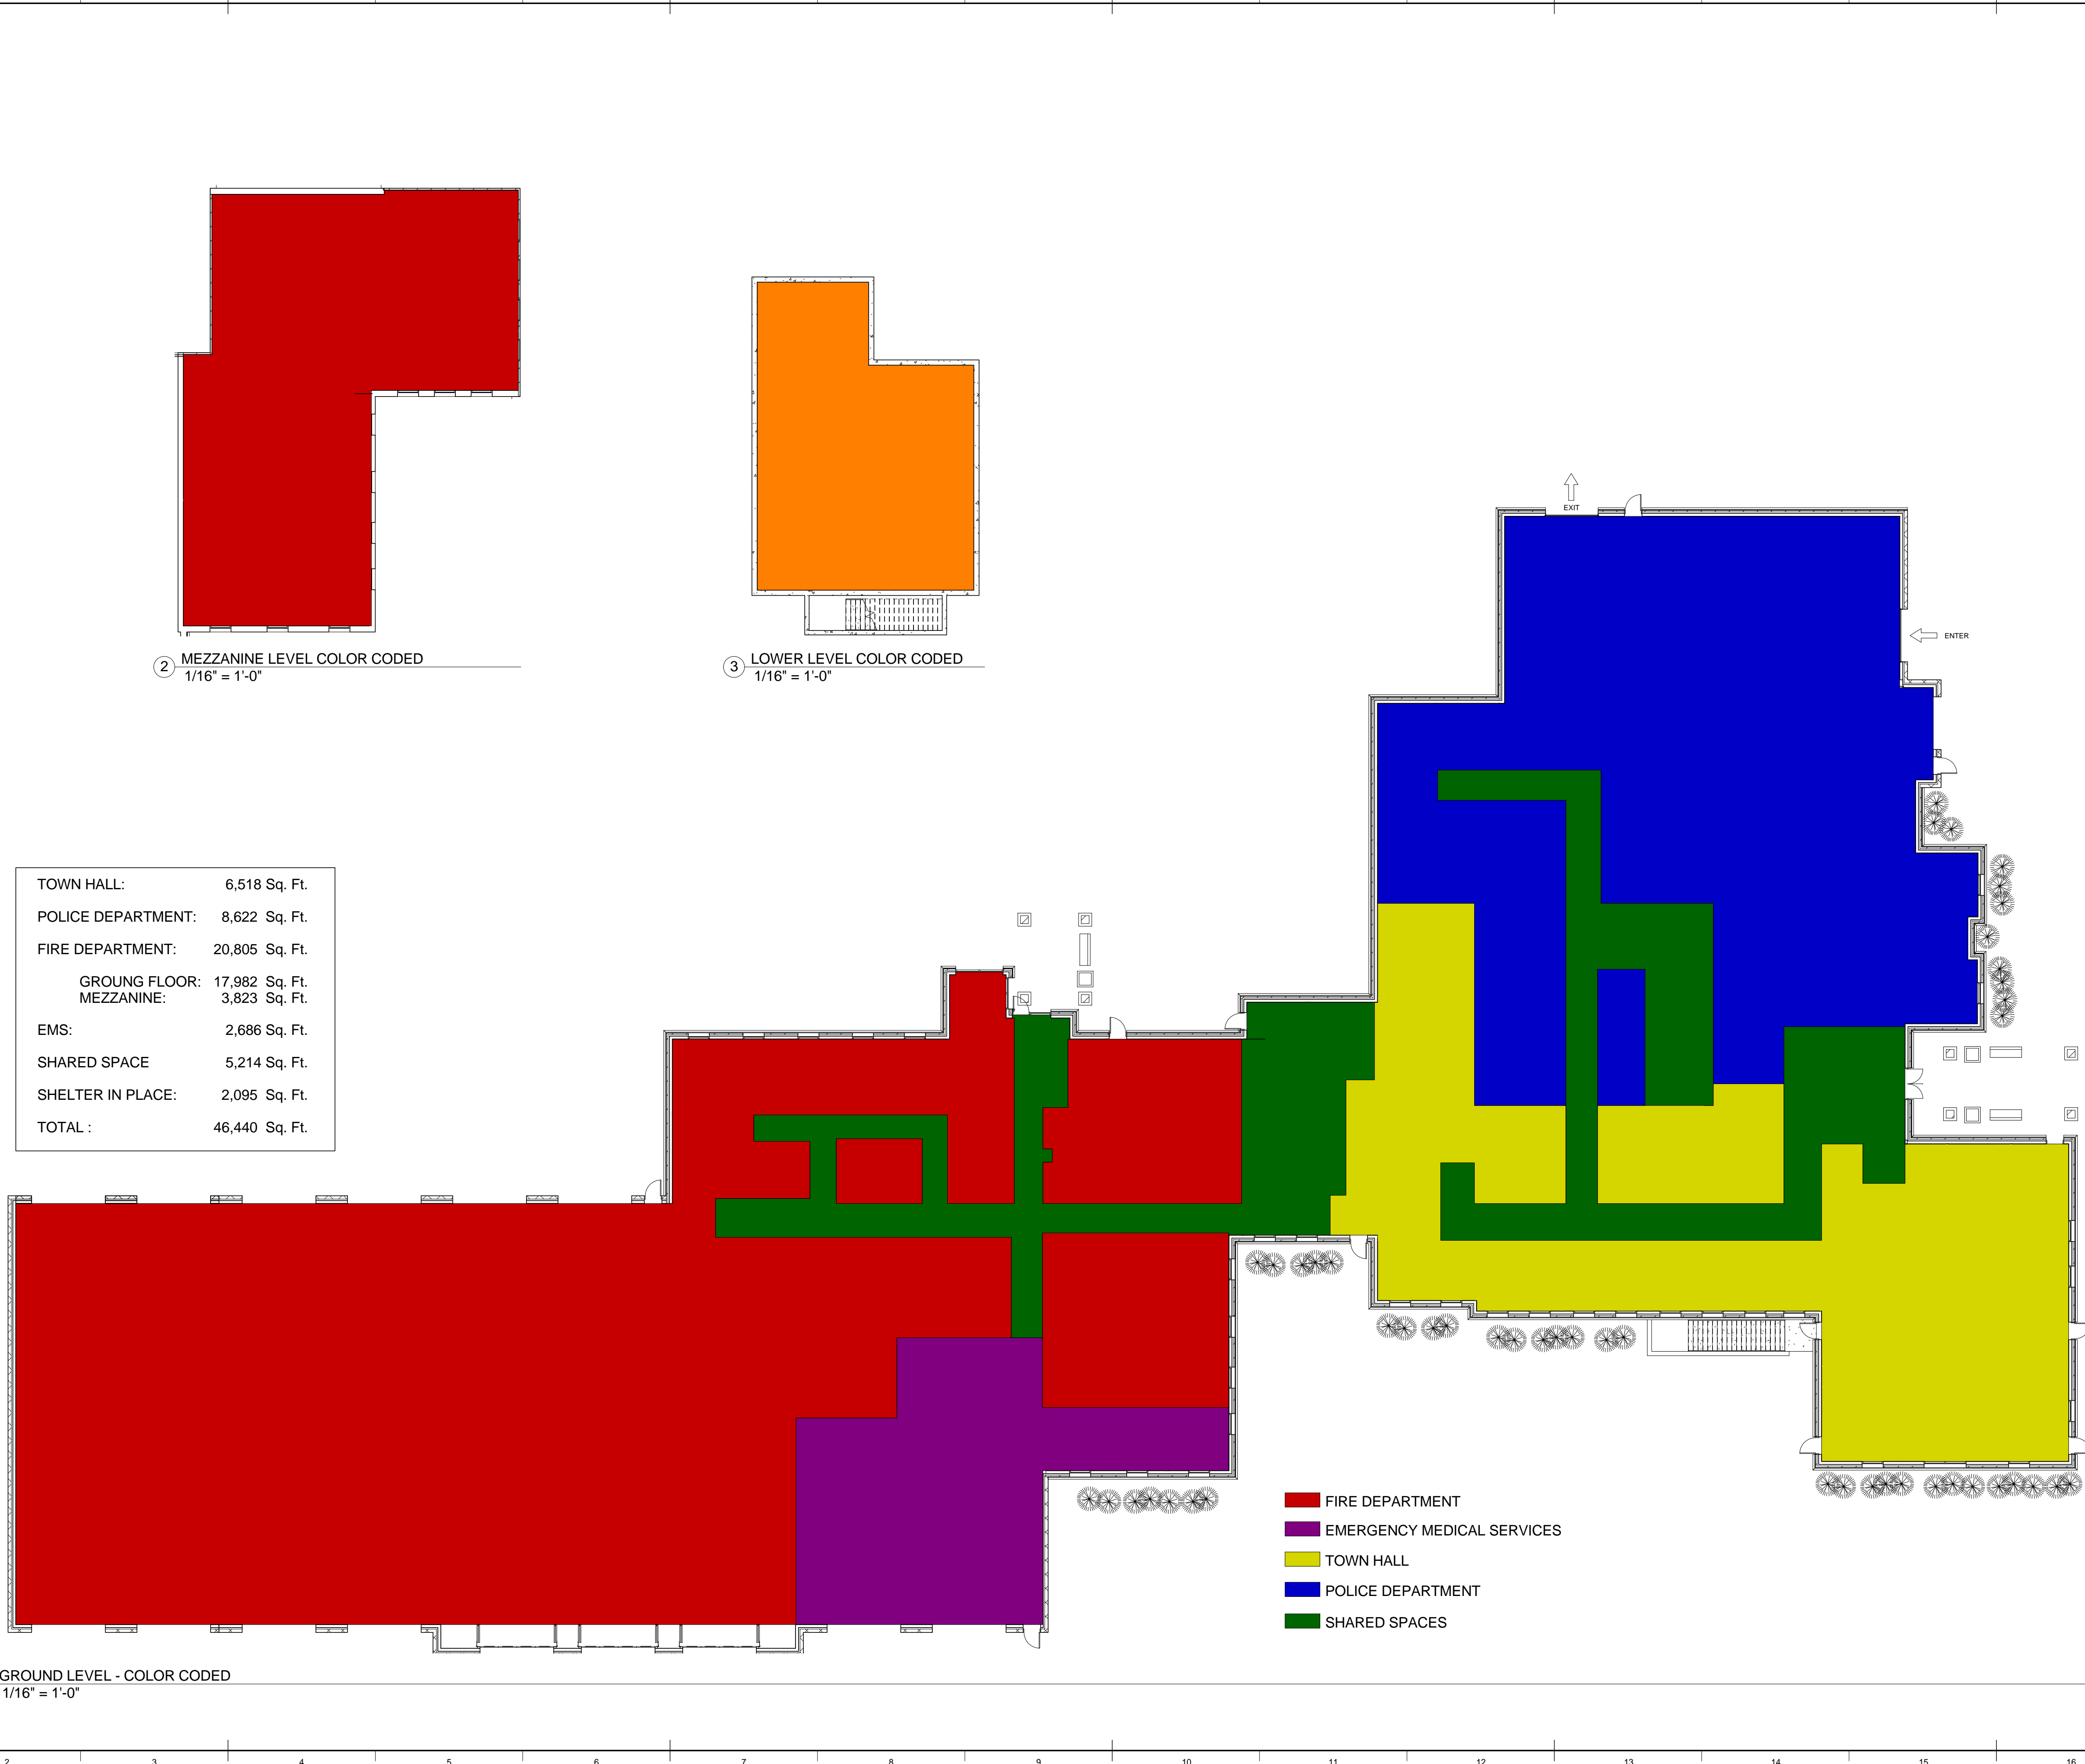

② MEZZANINE LEVEL COLOR CODED  
1/16" = 1'-0"

③ LOWER LEVEL COLOR CODED  
1/16" = 1'-0"

① GROUND LEVEL - COLOR CODED  
1/16" = 1'-0"

- FIRE DEPARTMENT
- EMERGENCY MEDICAL SERVICES
- TOWN HALL
- POLICE DEPARTMENT
- SHARED SPACES



Short Elliott Hendrickson Inc.  
425 West Water Street, Suite 300  
Appleton, WI 54911-6058  
920.380.2800 main | 888.998.8166 fax  
888.413.4214 toll free | www.sehinc.com

### SCHEMATIC DESIGN

MARK	DATE	DESCRIPTION

### Freedom Space Needs Assessment


Enter address here

140534	140534
05/05/2017	05/05/2017
Designer	Author
Author	Checker
PROJECT MGR	PROJECT MGR
© 2013 Short Elliott Hendrickson, Inc.	

### COLOR CODED PLAN

A102

P:\PJ\FREET\140534\Freedom RFP\REV\IT\Freedom Proposal - 46440 SF.rvt

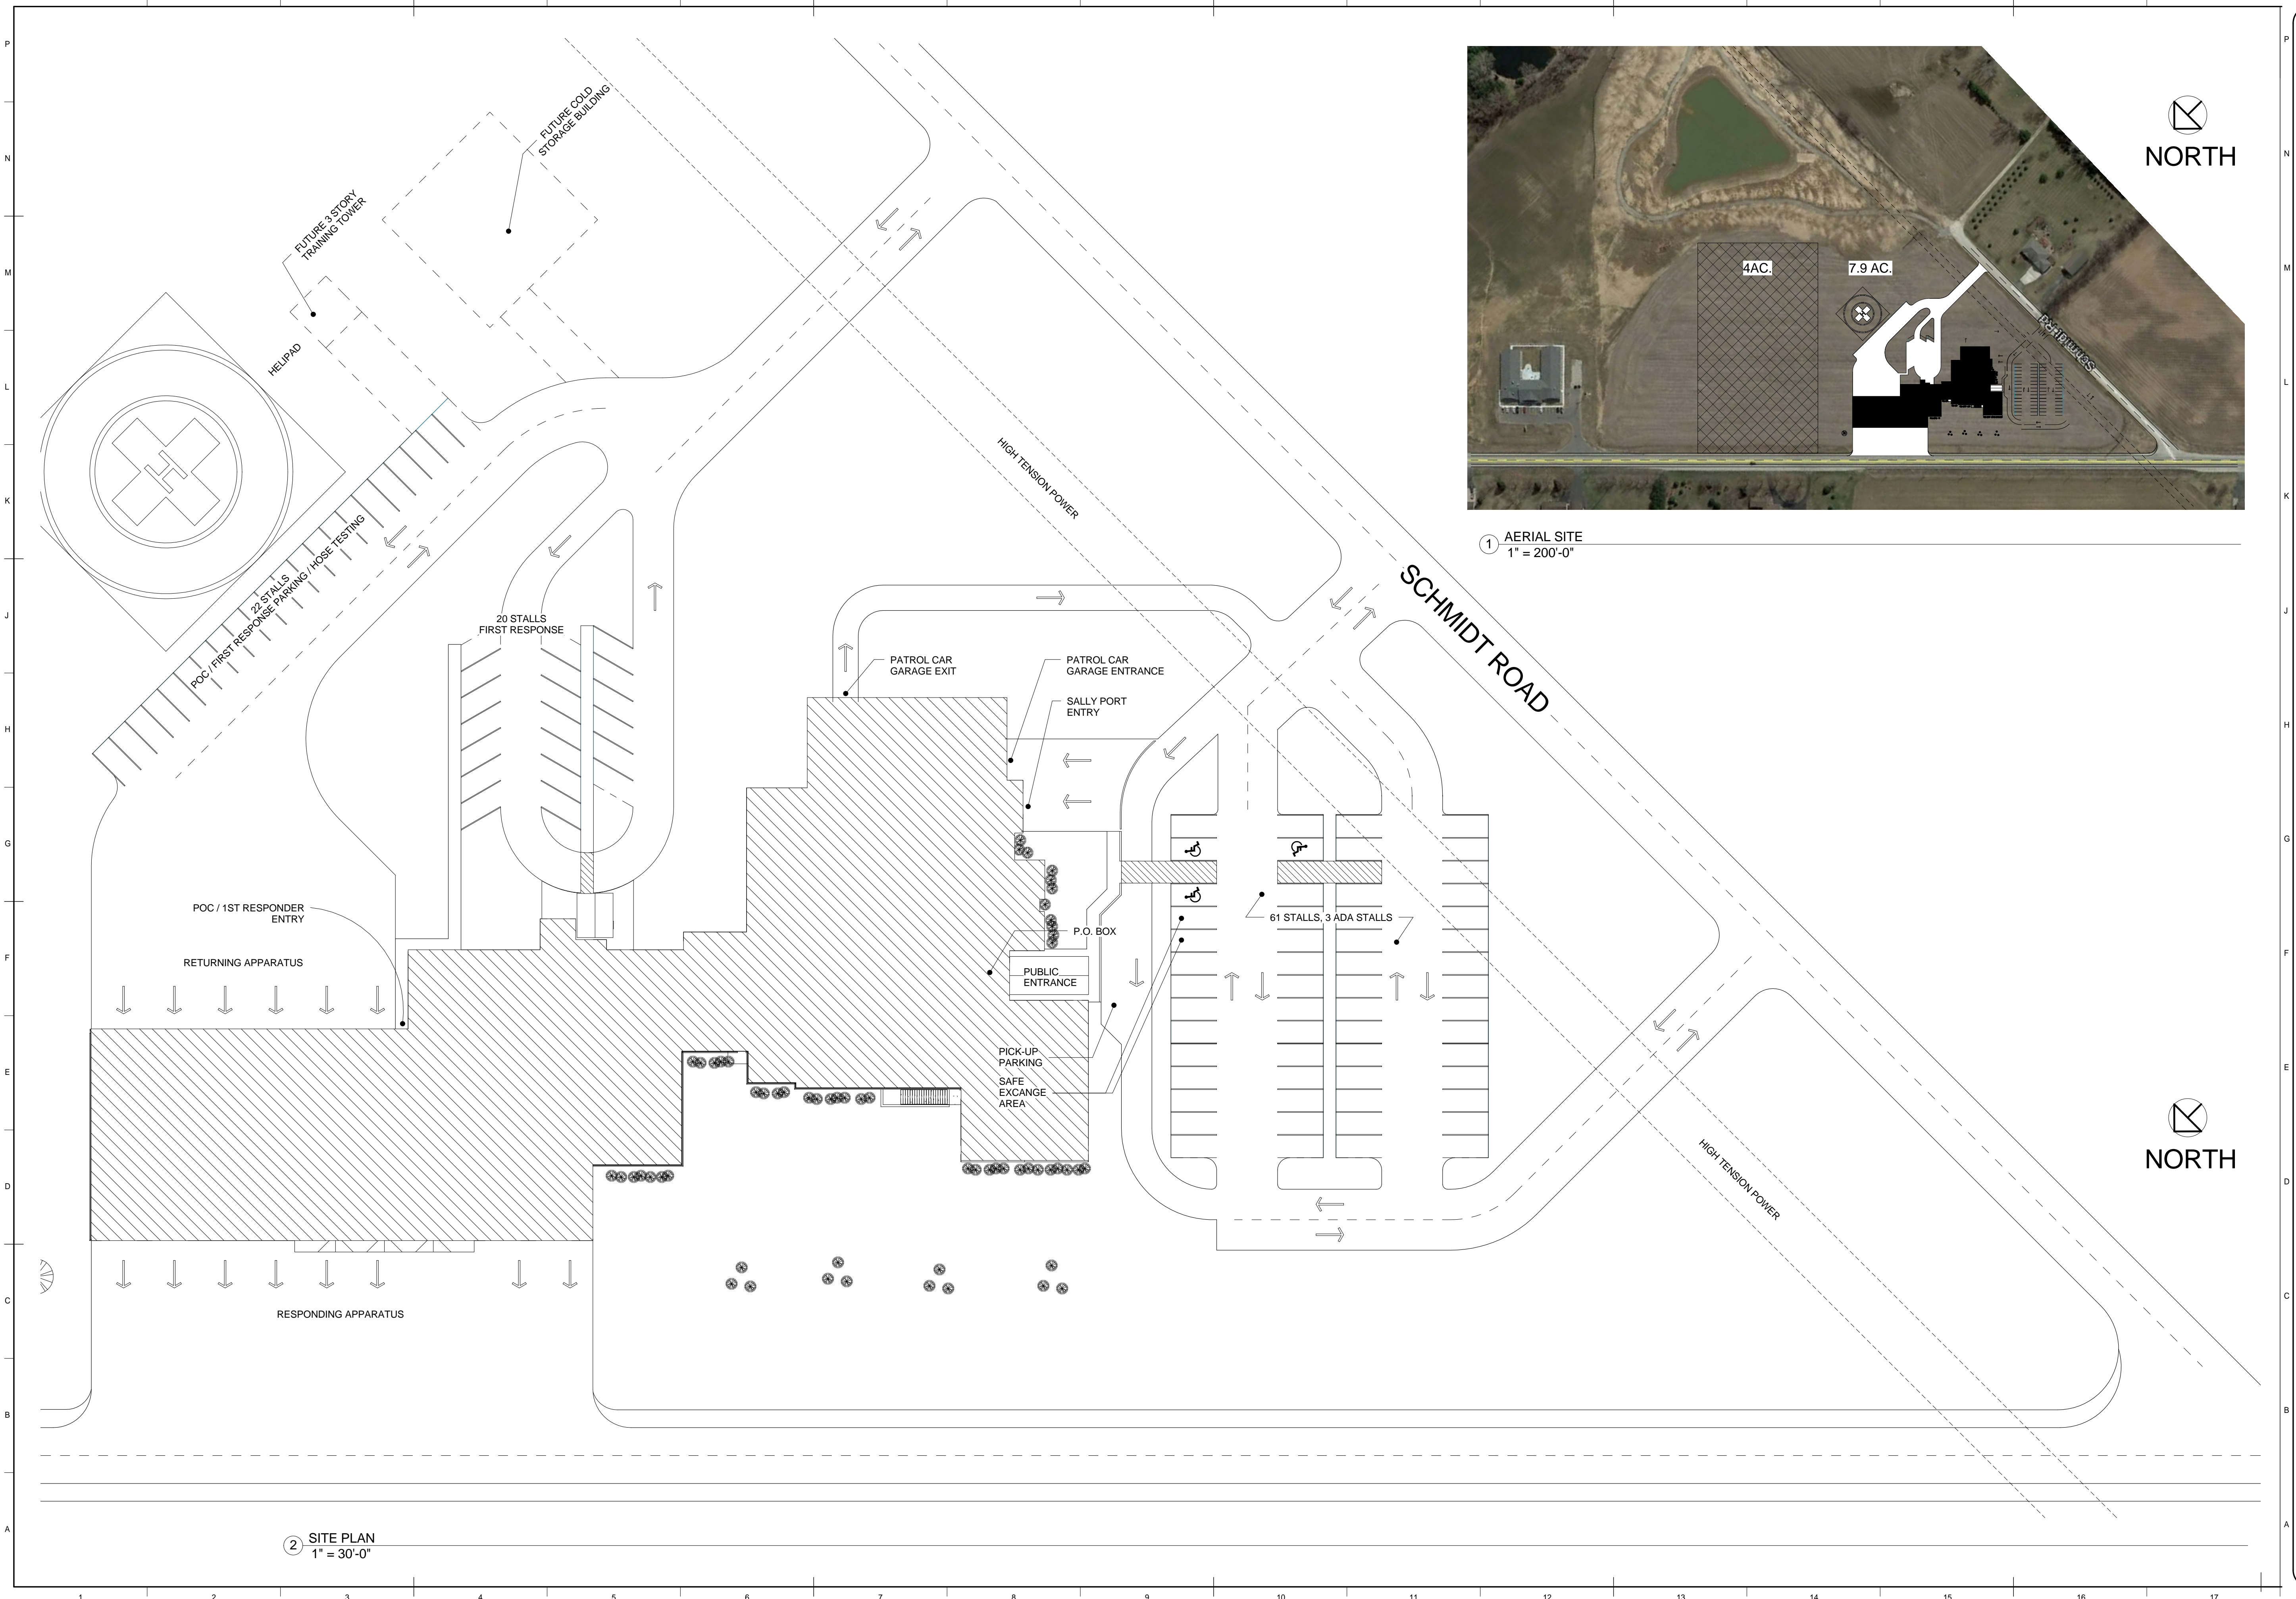

1 AERIAL SITE  
1" = 200'-0"

2 SITE PLAN  
1" = 30'-0"



Short Elliott Hendrickson Inc.  
425 West Water Street, Suite 300  
Appleton, WI 54911-6058  
920.380.2800 main | 888.998.8166 fax  
888.413.4214 toll free | www.sehinc.com

SCHEMATIC  
DESIGN

MARK	DATE	DESCRIPTION

Freedom Space Needs  
Assessment  
Enter address here

SEH FILE NO.	140534
ISSUE DATE	05/05/2017
DESIGN BY	TMF
DRAWN BY	BRS
PROJECT MGR	TMF
© 2013 Short Elliott Hendrickson, Inc.	

SITE PLAN

C101